

SQUARE FOOTAGE	
1st FLOOR:	1068 SQ. FT.
2nd FLOOR:	1236 SQ. FT.
TOTAL:	2304 SQ. FT.
FRONT PORCH:	114 SQ. FT.
SCREEN PORCH:	120 SQ. FT.
GARAGE:	501 SQ. FT.

FIRST FLOOR PLAN

LOT #26 TUNBRIDGE  
MOD. FBA "THE HILTON II"  
DAVIDSON HOMECRAFTERS

DATE: 11/10/06

DRAWN BY: CM


SCALE: 1/4"=1'-0"

J.S. THOMPSON  
ENGINEERING, INC.

SHEET: 2 OF: 7

J.S. THOMPSON ENGINEERING, INC.  
1033 WADE AVE. SUITE 104  
RALEIGH, NC 27605  
Phone: (919) 789-9919  
Fax: (919) 789-9921

NOTE: ALL ANGLES 45° (UN.O.)

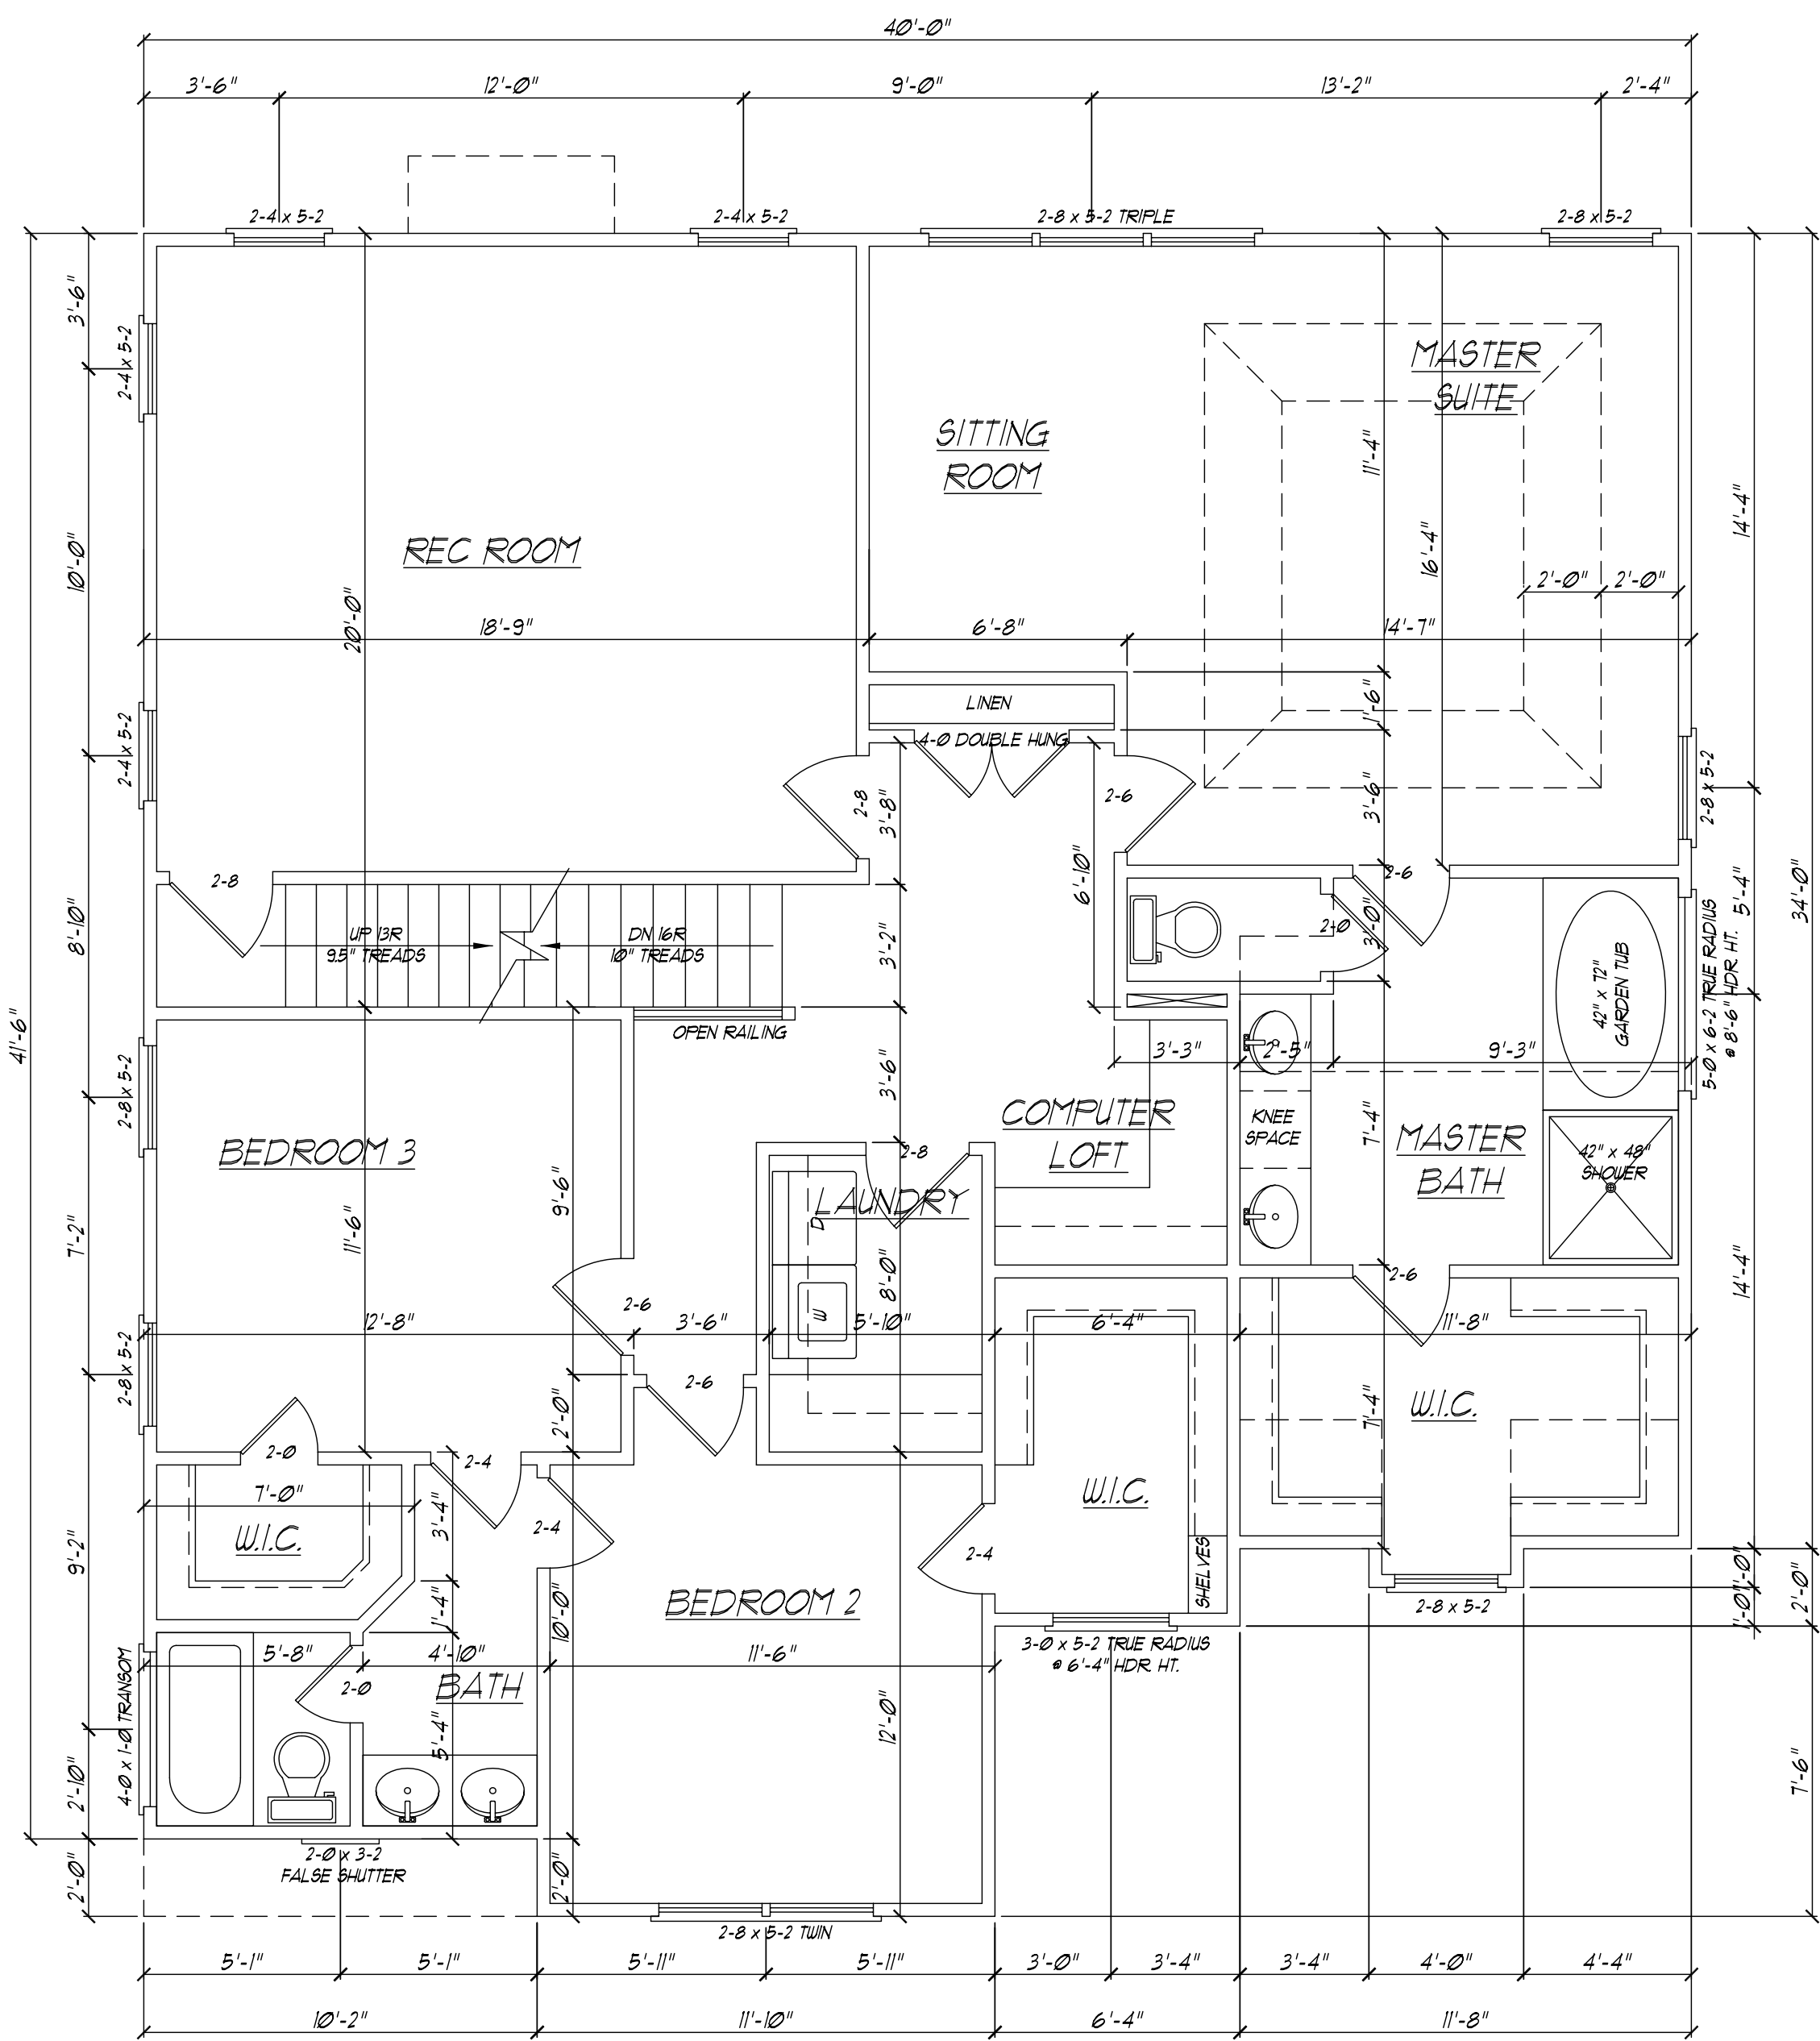

SECOND FLOOR PLAN

LOT #26 TUNBRIDGE  
MOD. FBA "THE HILTON II"  
DAVIDSON HOMECRAFTERS

DATE: 11/10/06

DRAWN BY: CM

SCALE: 1/4"=1'-0"

J.S. THOMPSON  
ENGINEERING, INC.

SHEET: 3 OF: 7

J.S. THOMPSON ENGINEERING, INC.  
1033 WADE AVE. SUITE 104  
RALEIGH, NC 27605  
Phone: (919) 789-9919  
Fax: (919) 789-9921